



30 William Street Keiraville NSW

Its a 519m2 block in William Street with a 15.24 sq metre frontage. The existing 3 bedroom cottage is in original condition. Walking distance to the village cafes, shops and school. The bus stop is at the door and it's a short drive to the CBD and freeway access. Close to the Botanical Gardens, U.O.W. and TAFE. Keiraville is a very popular family orientated suburb.

Site plan and floor plan attached.

Inspection by appointment only.

3  1 

Price : \$ 800,000

Land Size : 519 sqm


View : <https://www.jacksonresidential.com.au/6047267>



Mark Jackson
02 4226 3000



Mark Mason
0409 272 430

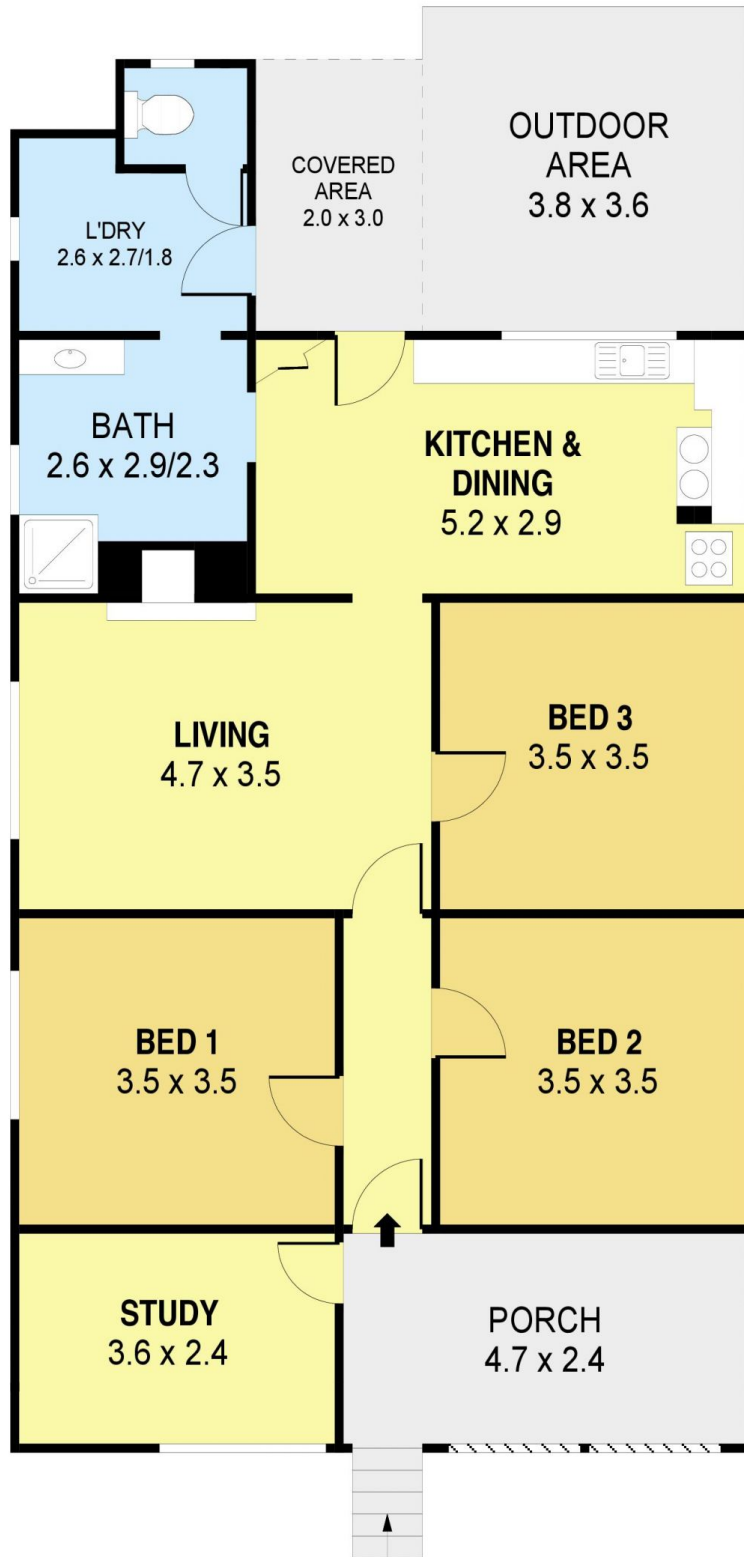

PLANS SHOWN ONLY INDICATIVE OF LAYOUT. DIMENSIONS ARE APPROXIMATE.
Ref. No: 83718

INT : 100m²
EXT : 31m²

30 WILLIAM STREET

KEIRAVILLE



SITE PLAN
(NOT TO SCALE)



PLANS SHOWN ONLY INDICATIVE OF LAYOUT. DIMENSIONS ARE APPROXIMATE.
Ref. No: 83718

SITE AREA : 518.5m²

30 WILLIAM STREET

KEIRAVILLE